

280 cm

200 cm




INSTALACIONDE  
TARIMAS.COM

RASTREL DOBLE CRUZADO

ATT.: CARLOS

300 cm

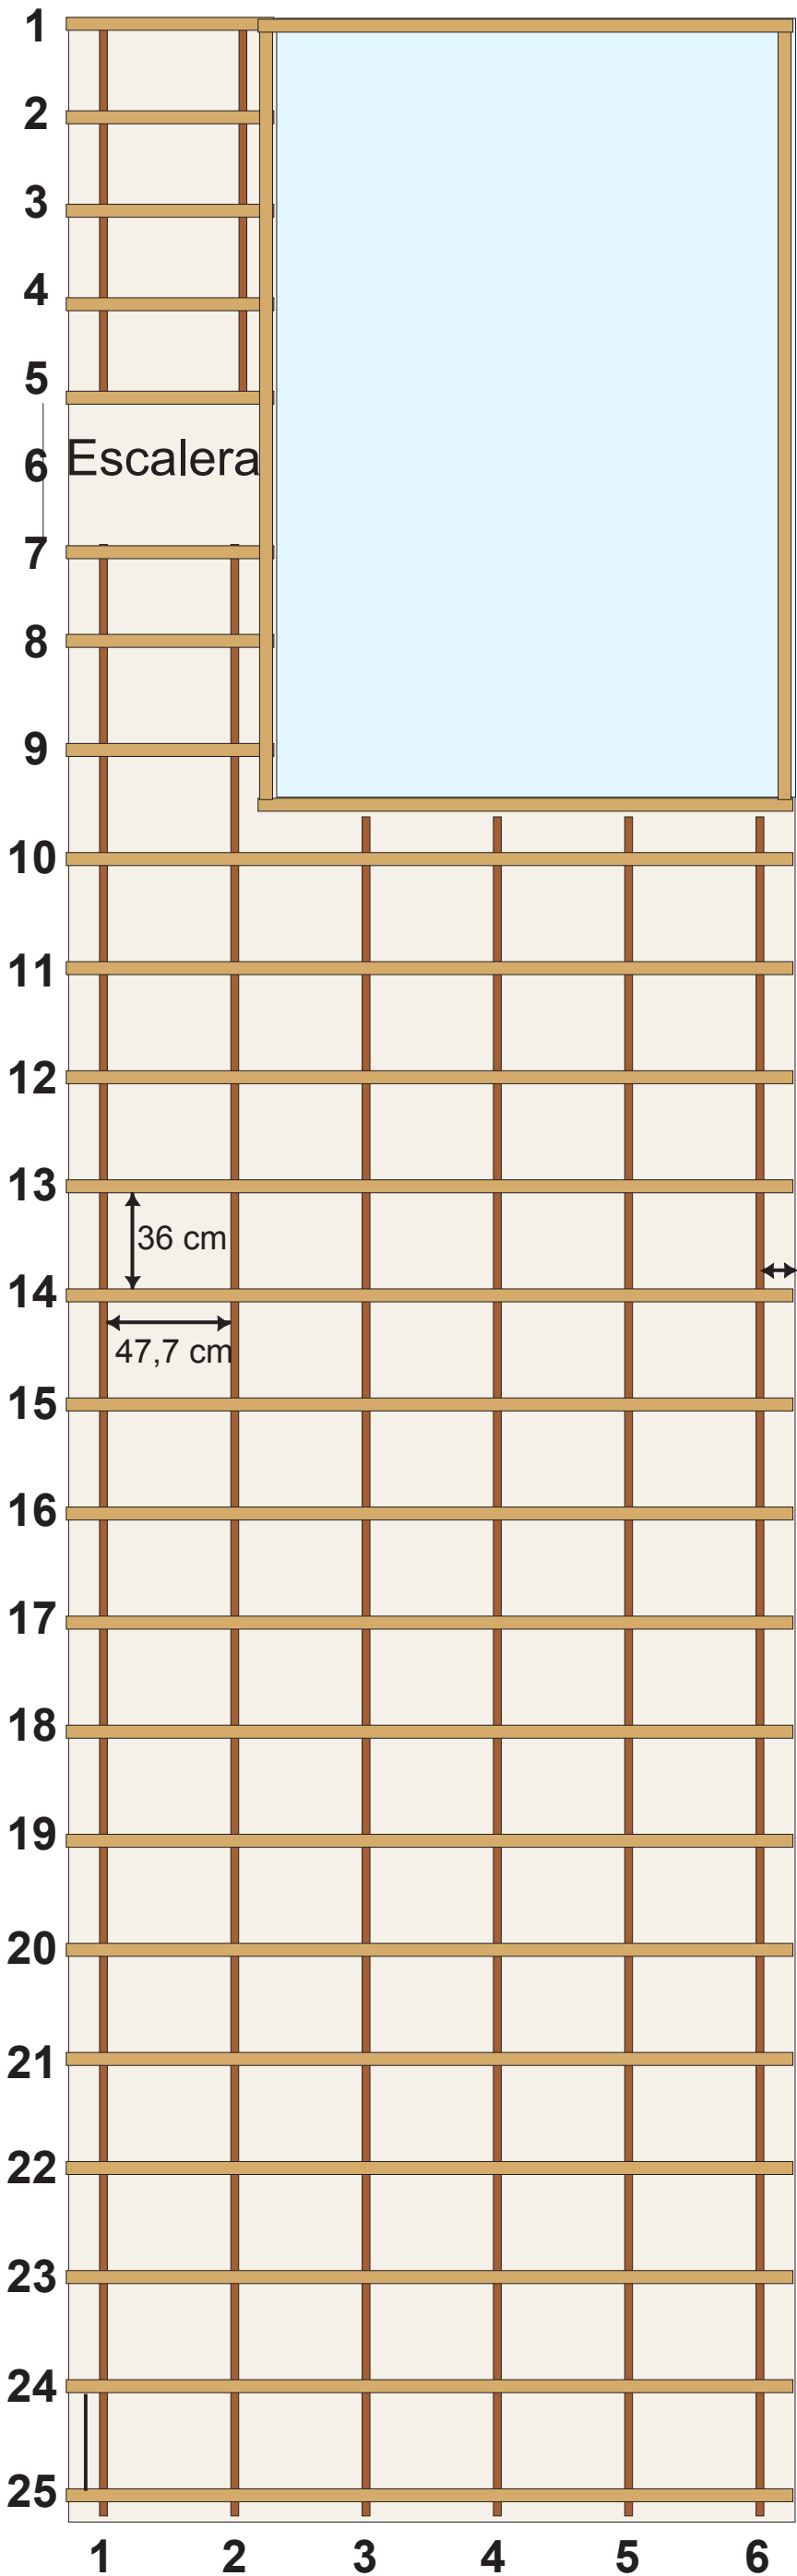

965 cm